
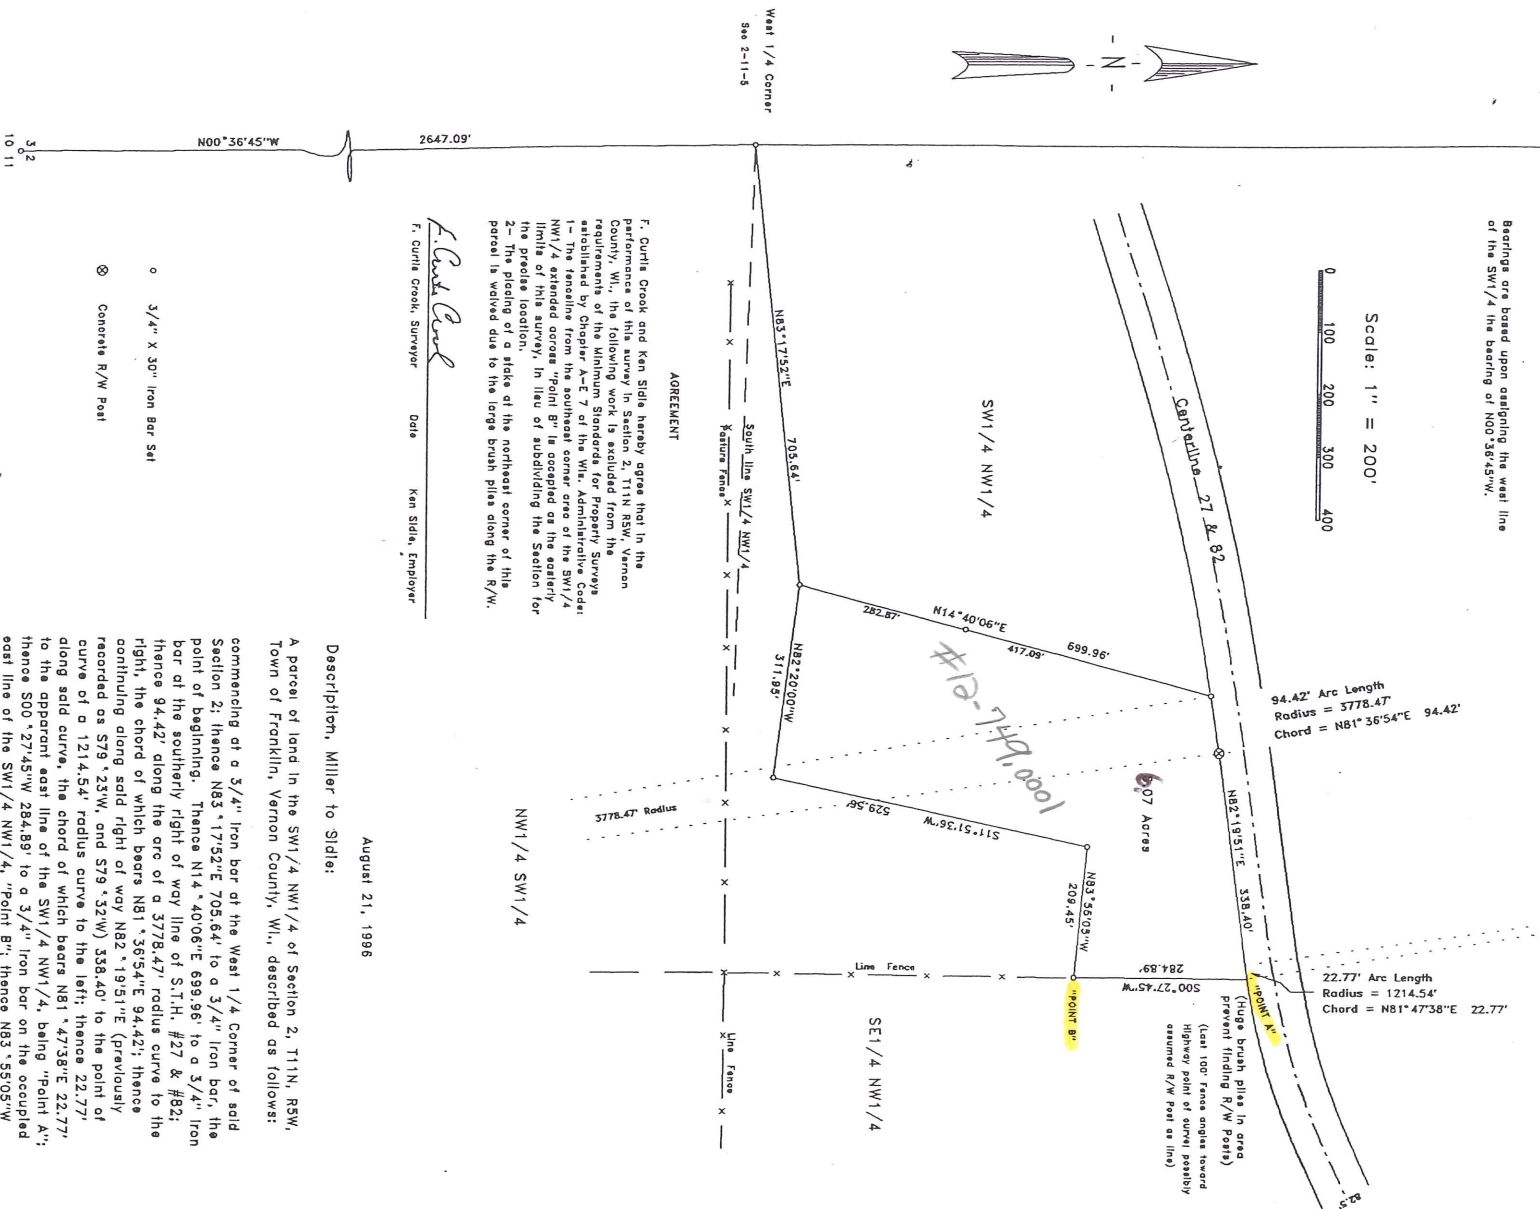


Bearings are based upon assigning the west line of the SW1/4 the bearing of N00°36'45"W.

Scale: 1" = 200'

0 100 200 300 400

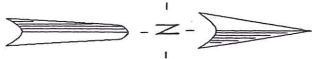

#### AGREEMENT

F. Curtla Crook and Ken Sidle hereby agree that in the performance of this survey in Section 2, T11N R5W, Vernon County, WI, the following work is excluded from the requirements of Chapter A-E 7 of the Wis. Administrative Code: 1- The tenosine from the southeast corner area of the SW1/4 NW1/4 extended across "Point B" is accepted as the easterly limits of this survey, in lieu of subdividing the Section for the Precise location. 2- The pooling of a stake at the northeast corner of this parcel is waived due to the large brush piles along the R/W.

*F. Curtla Crook*  
F. Curtla Crook, Surveyor

Date

Ken Sidle, Employer

August 21, 1996

#### Description, Miller to Sidle:

A parcel of land in the SW1/4 NW1/4 of Section 2, T11N, R5W, Town of Franklin, Vernon County, WI., described as follows:

commencing at a 3/4" Iron bar at the West 1/4 Corner of said Section 2; thence N83°17'52"E 705.64' to a 3/4" Iron bar, the point of beginning. Thence N14°40'06"E 699.96' to a 3/4" Iron bar at the southerly right of way line of S.T.H. #27 & #82; thence 94.42' along the arc of a 3778.47' radius curve to the right, the chord of which bears N81°56'54"E 94.42'; thence continuing along said right of way N82°19'51"E (previously recorded as S79°23'W, and S79°32'W) 358.40' to the point of curve of a 1214.54' radius curve to the left; thence 22.77' along said curve, the chord of which bears N81°47'38"E 22.77' to the apparent east line of the SW1/4 NW1/4, being "Point A"; thence S00°27'45"W 284.89' to a 3/4" Iron bar on the occupied east line of the SW1/4 NW1/4, "Point B"; thence N83°55'05"W 208.45' to a 3/4" Iron bar; thence S11°51'36"W 529.56' to a 3/4" Iron bar; thence N82°20'00"W 311.95' to the point of beginning. Said parcel contains 6.07 acres. ALSO CONVEYING any portion of the SW1/4 NW1/4 lying easterly of the above mentioned points "A" and "B".

#### SURVEYOR'S CERTIFICATE

I, F. Curtla Crook, Registered Land Surveyor, hereby certify that I have complied with State laws while conducting this survey, and that this survey map and description is a correct and true representation thereof, to the best of my knowledge and belief.

*F. Curtla Crook* 8-23-96  
F. Curtla Crook R.L.S. 1292

BS02301



Property transaction,  
Miller to Sidle  
Part SW1/4 NW1/4  
Sec 2 T11N R5W  
Town of Franklin,  
Vernon County, WI.